

Empire Offshore Wind LLC

Empire Wind 1 Project
Article VII Application

**Attachment to Deficiency Response No. 6:
Submarine Cable Buried Under Seafloor
Sketch EE-607A-2**

October 2021


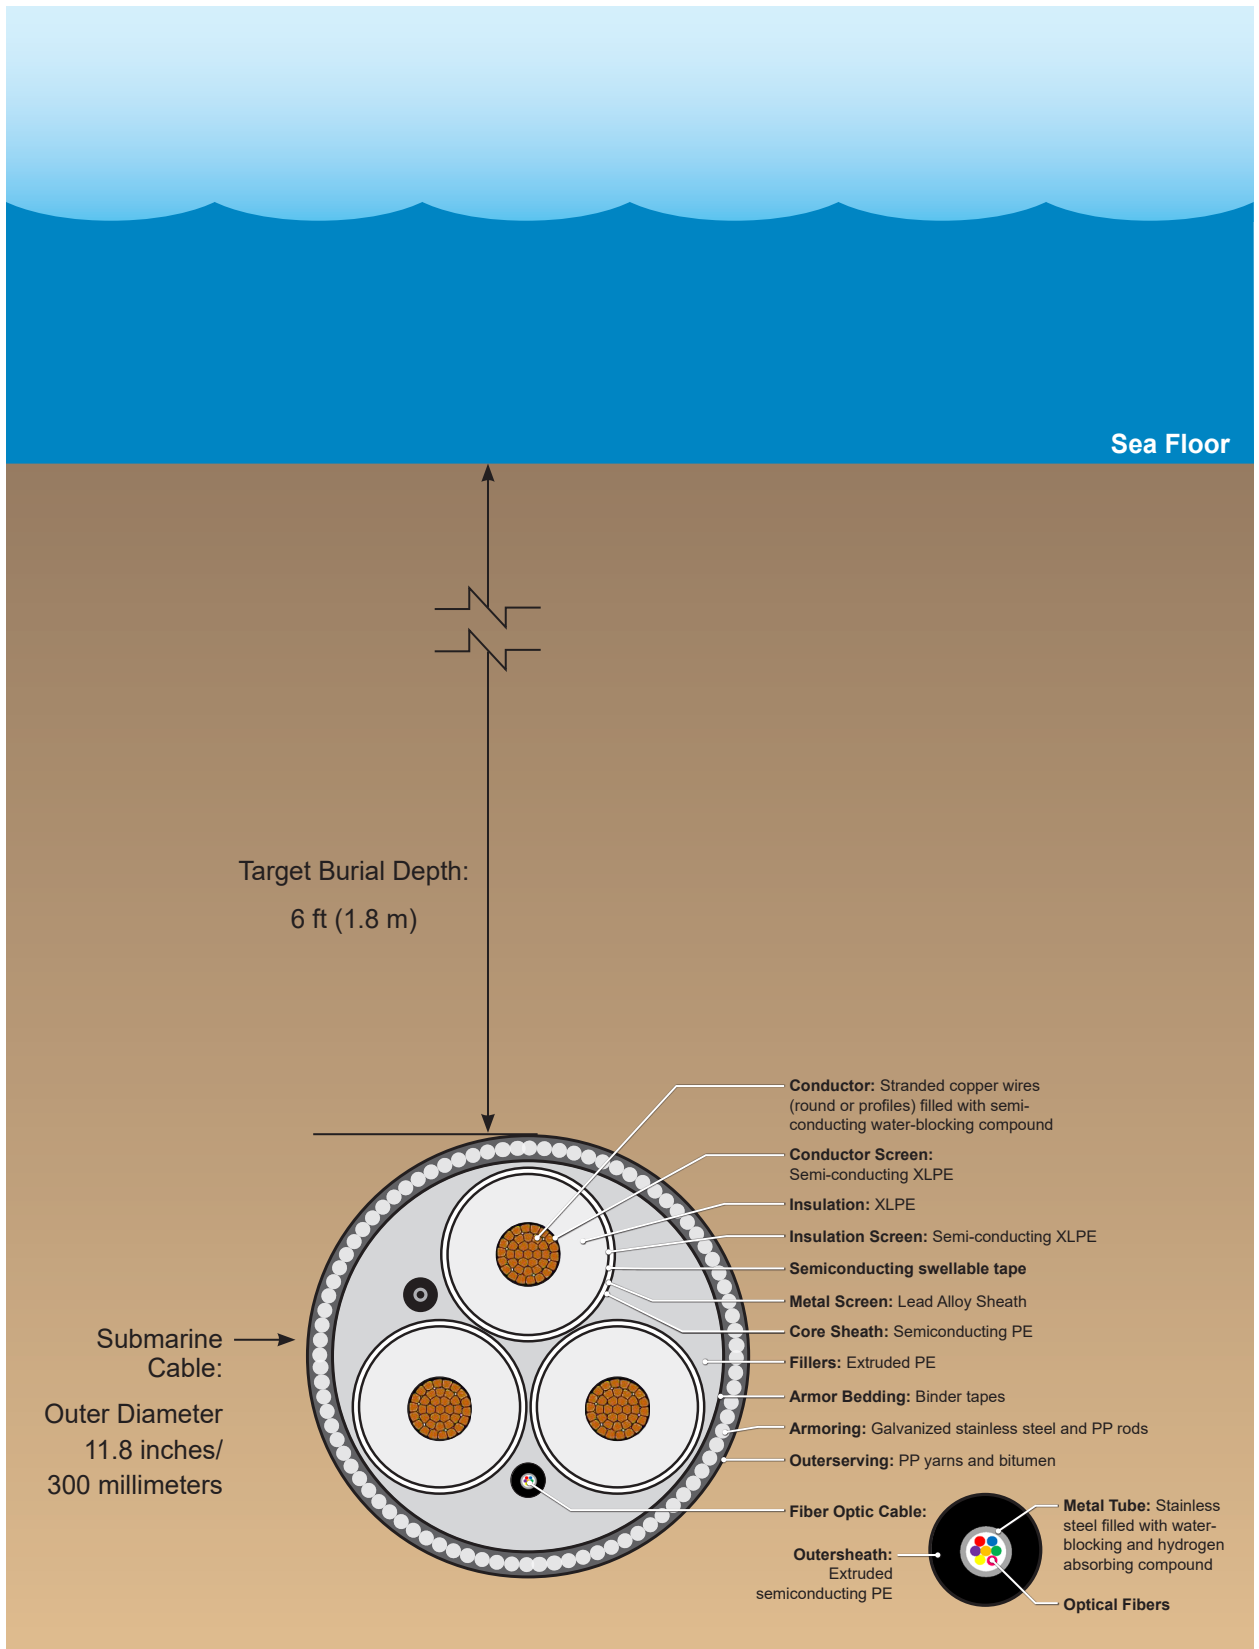


Illustration is not to scale

CONCEPTUAL/PRELIMINARY
NOT FOR CONSTRUCTION

Submarine Cable Buried Under Sea Floor

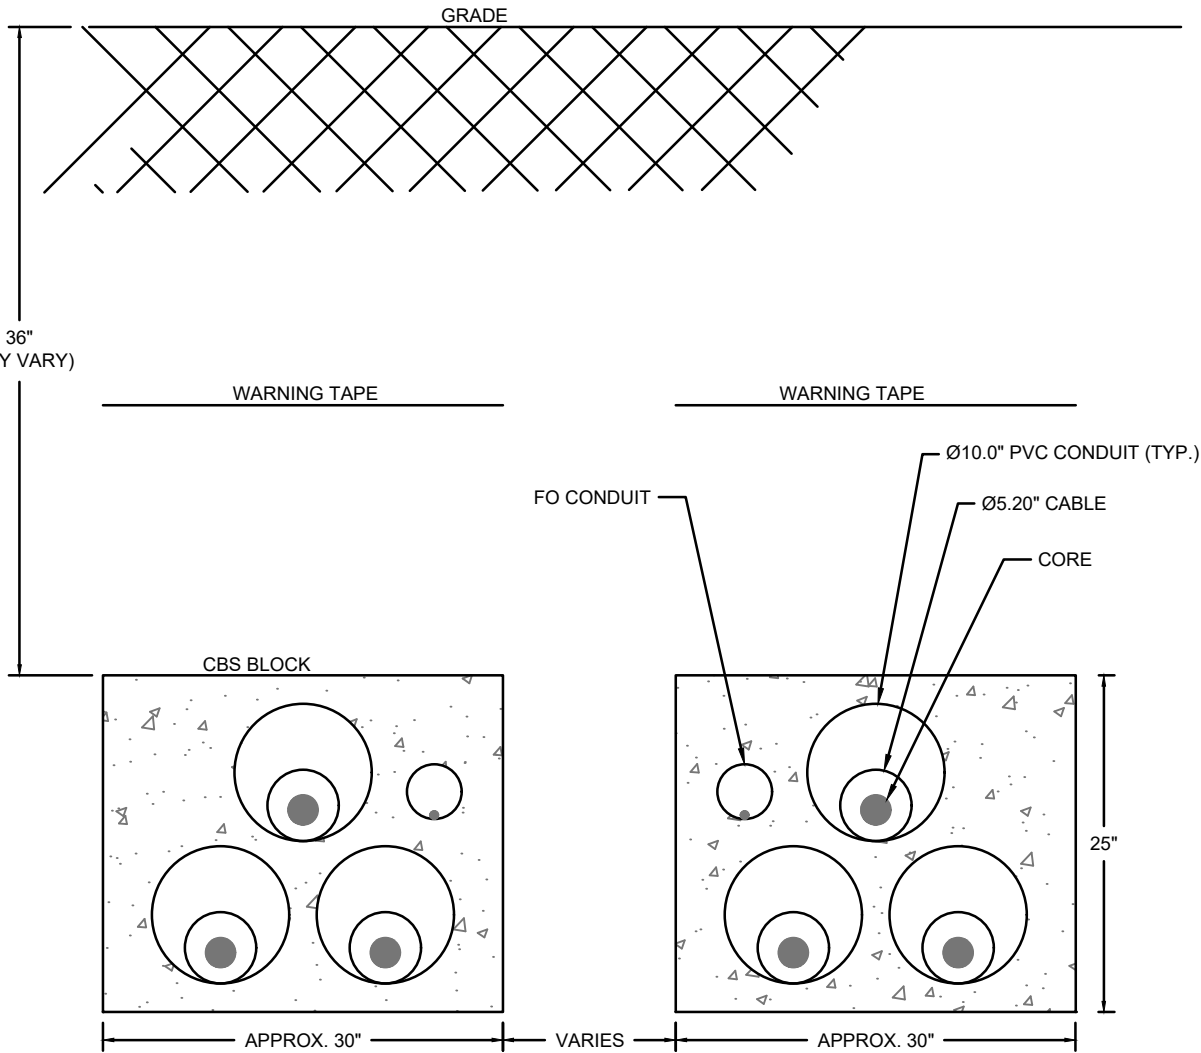

TYPICAL CONDUIT
ELEVATION VIEW
N.T.S.

© Mott MacDonald

THIS DOCUMENT IS ISSUED FOR THE PARTY WHICH COMMISSIONED IT AND FOR SPECIFIC PURPOSES CONNECTED WITH THE CAPTIONED PROJECT ONLY. IT SHOULD NOT BE RELIED UPON BY ANY OTHER PARTY OR USED FOR ANY OTHER PURPOSE. WE ACCEPT NO RESPONSIBILITY FOR THE CONSEQUENCES OF THIS DOCUMENT BEING RELIED UPON BY ANY OTHER PARTY, OR BEING USED FOR ANY OTHER PURPOSE, OR CONTAINING ANY ERROR OR OMISSION WHICH IS DUE TO AN ERROR OR OMISSION IN DATA SUPPLIED TO US BY OTHER PARTIES.

Title
EMPIRE OFFSHORE WIND LLC.
ONSHORE CABLE ROUTE
CONDUIT SECTION - 2 CIRCUIT
(TREFOIL CONFIG)
REISSUED FOR ARTICLE VII APPLICATION



Mott MacDonald NY Inc.
111 Wood Avenue South
Iselin, NJ 08830-4112
Certificate of Authorization #: 0017019

Date	Drawn	Checked	Approved	Scale at ANSI A	Drawing Number	Status	Rev
09/16/2021	DOW	MDN	MDN	AS SHOWN	SKETCH-EE-607A-2	PRE	B

SKETCH-EE-607A-2_230 KV TREFOIL_REV_B.DWG